



View of Existing Swimming Pool Interior




View of Proposed Swimming Pool Interior

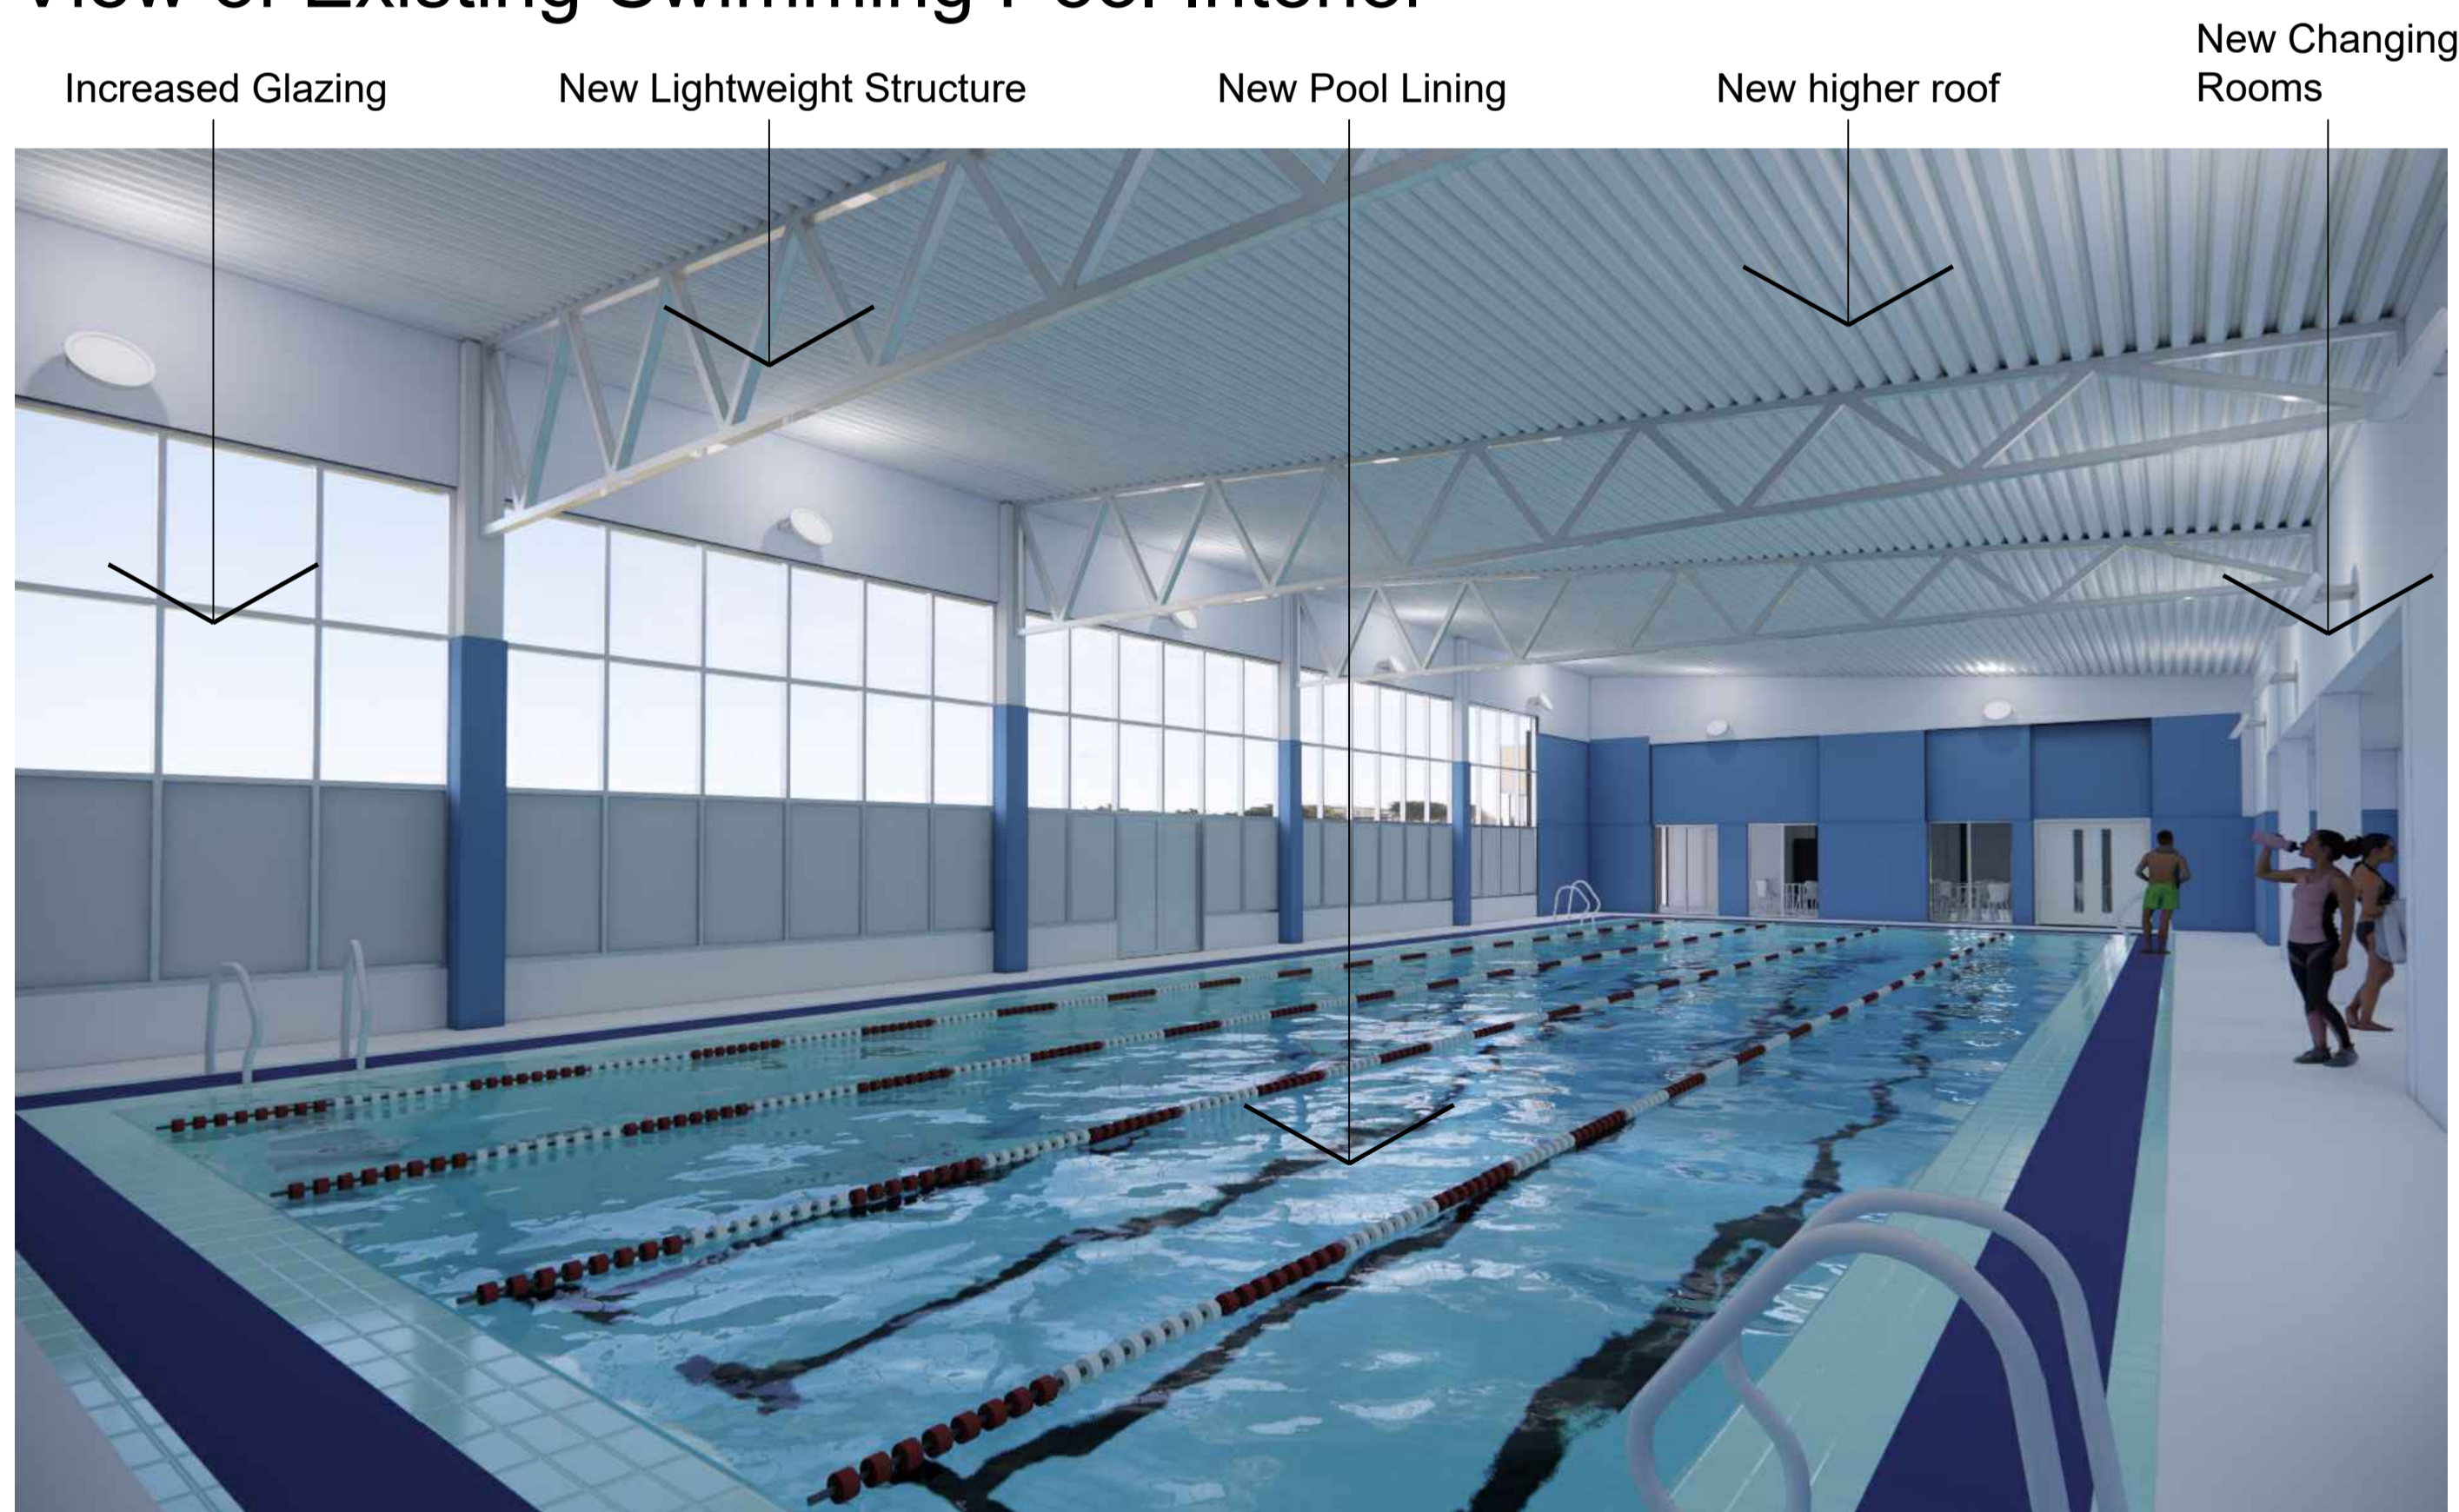

Plan of Existing Swimming Pool

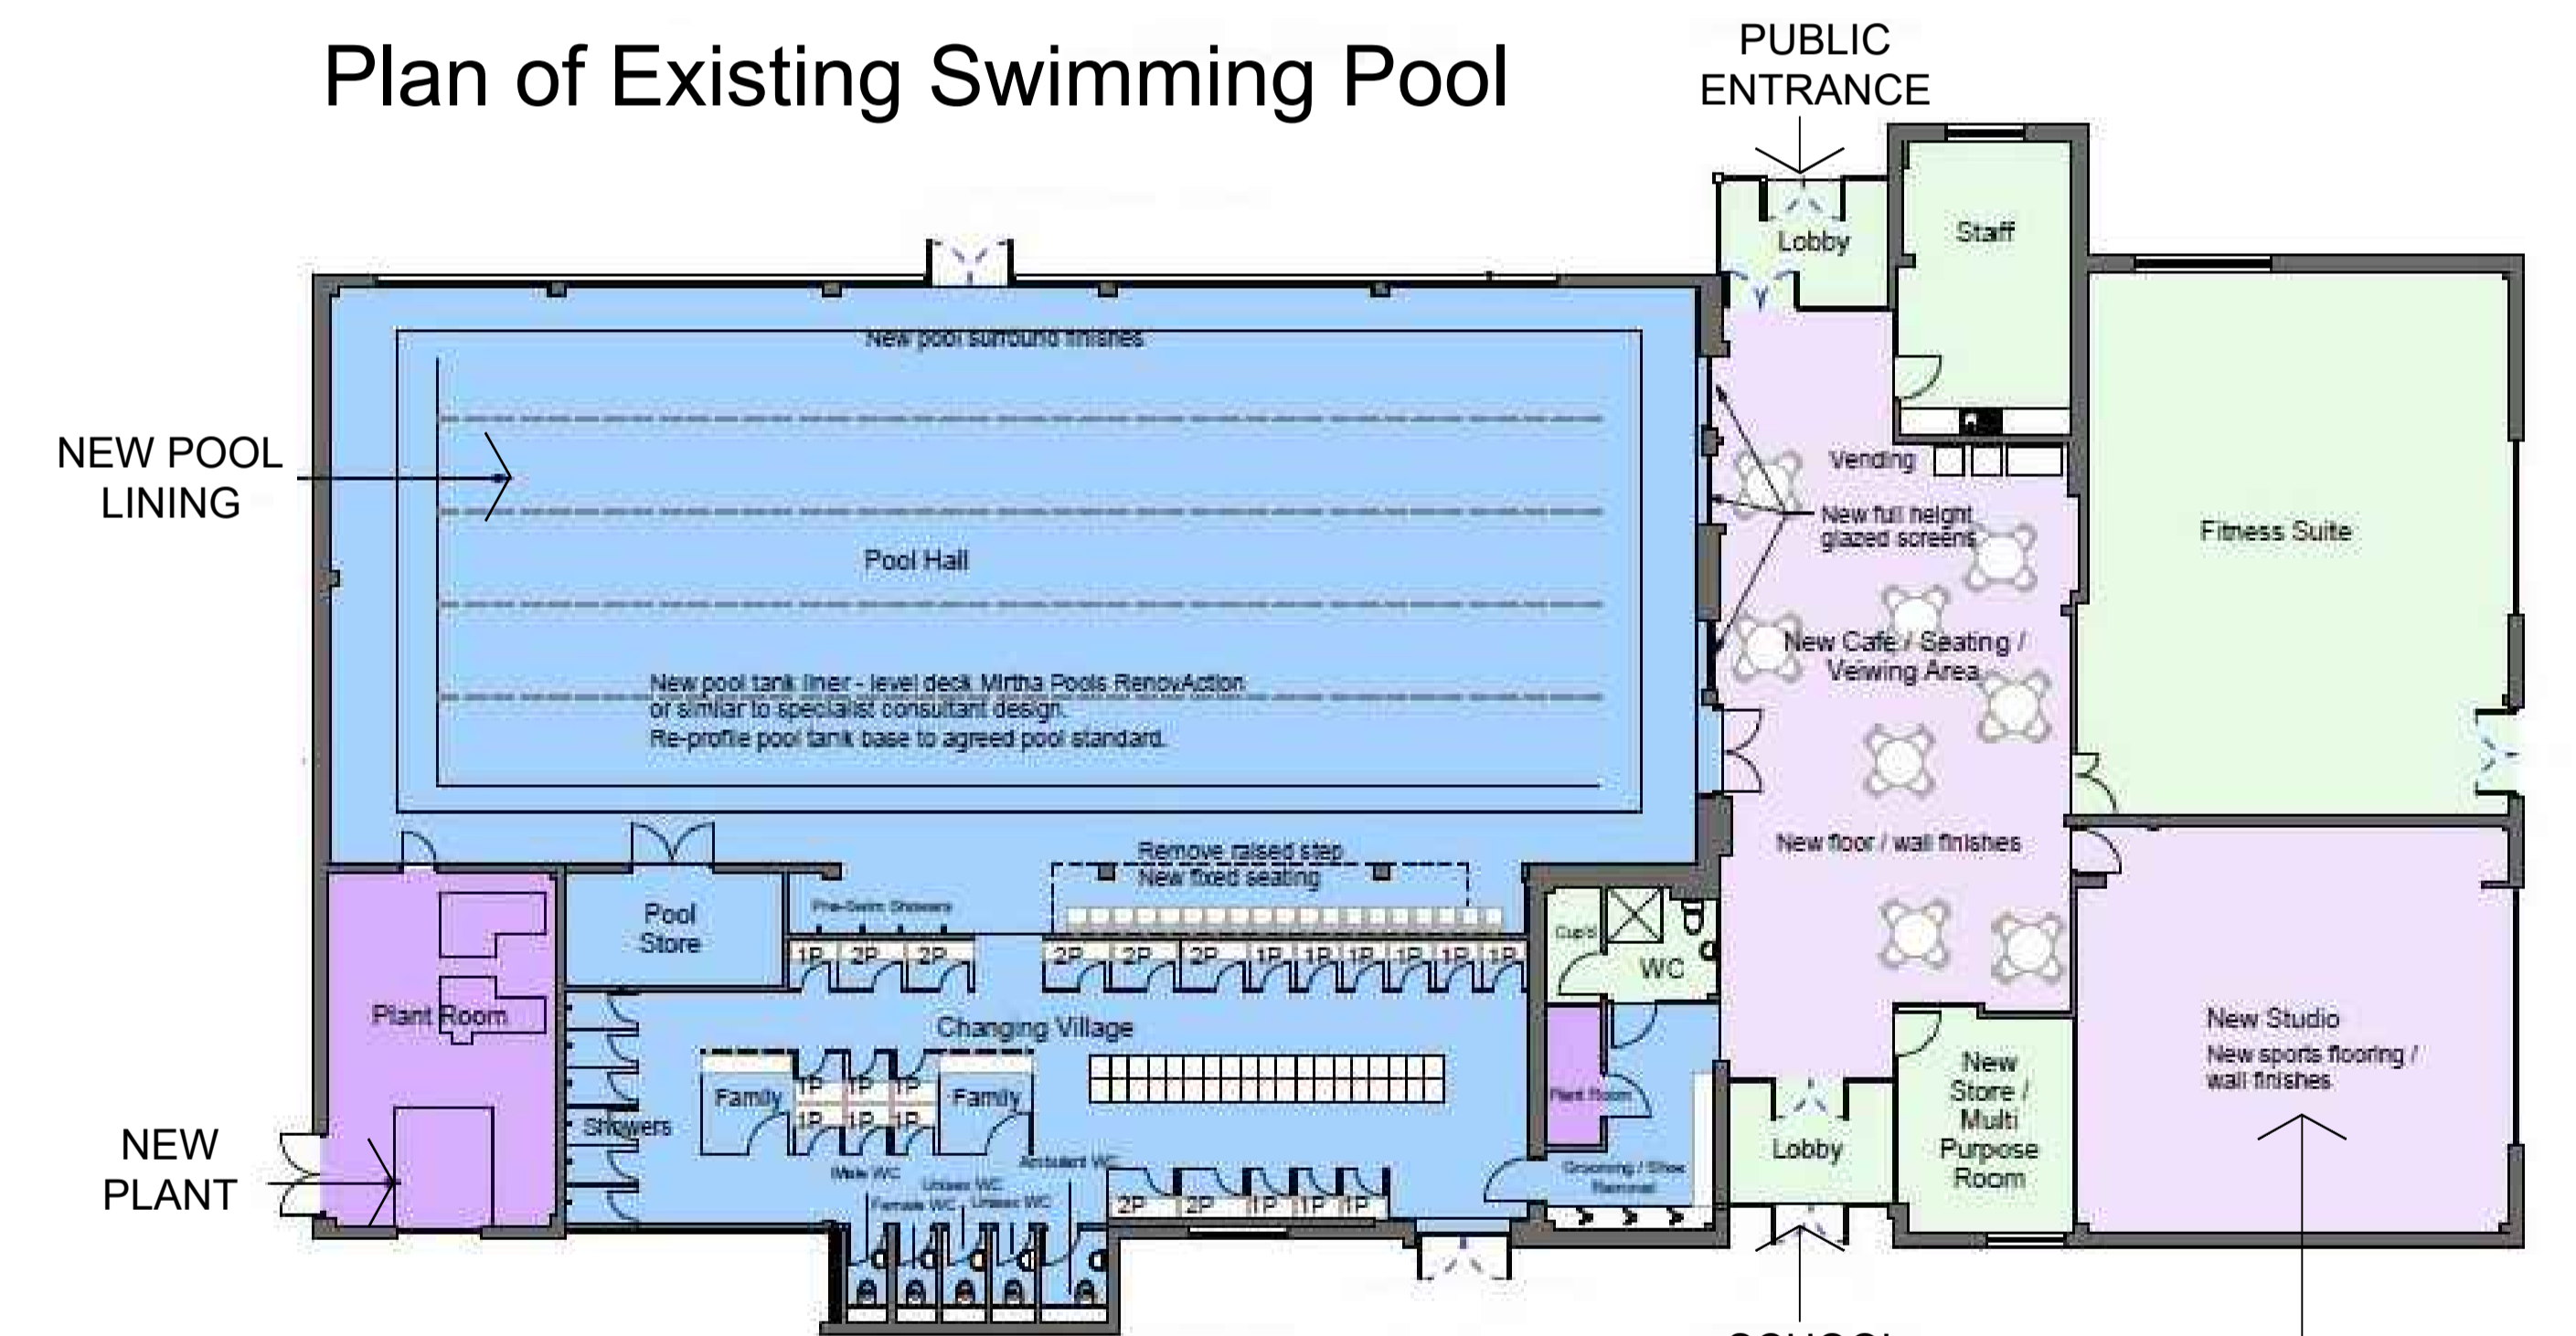

Plan of Proposed Swimming Pool

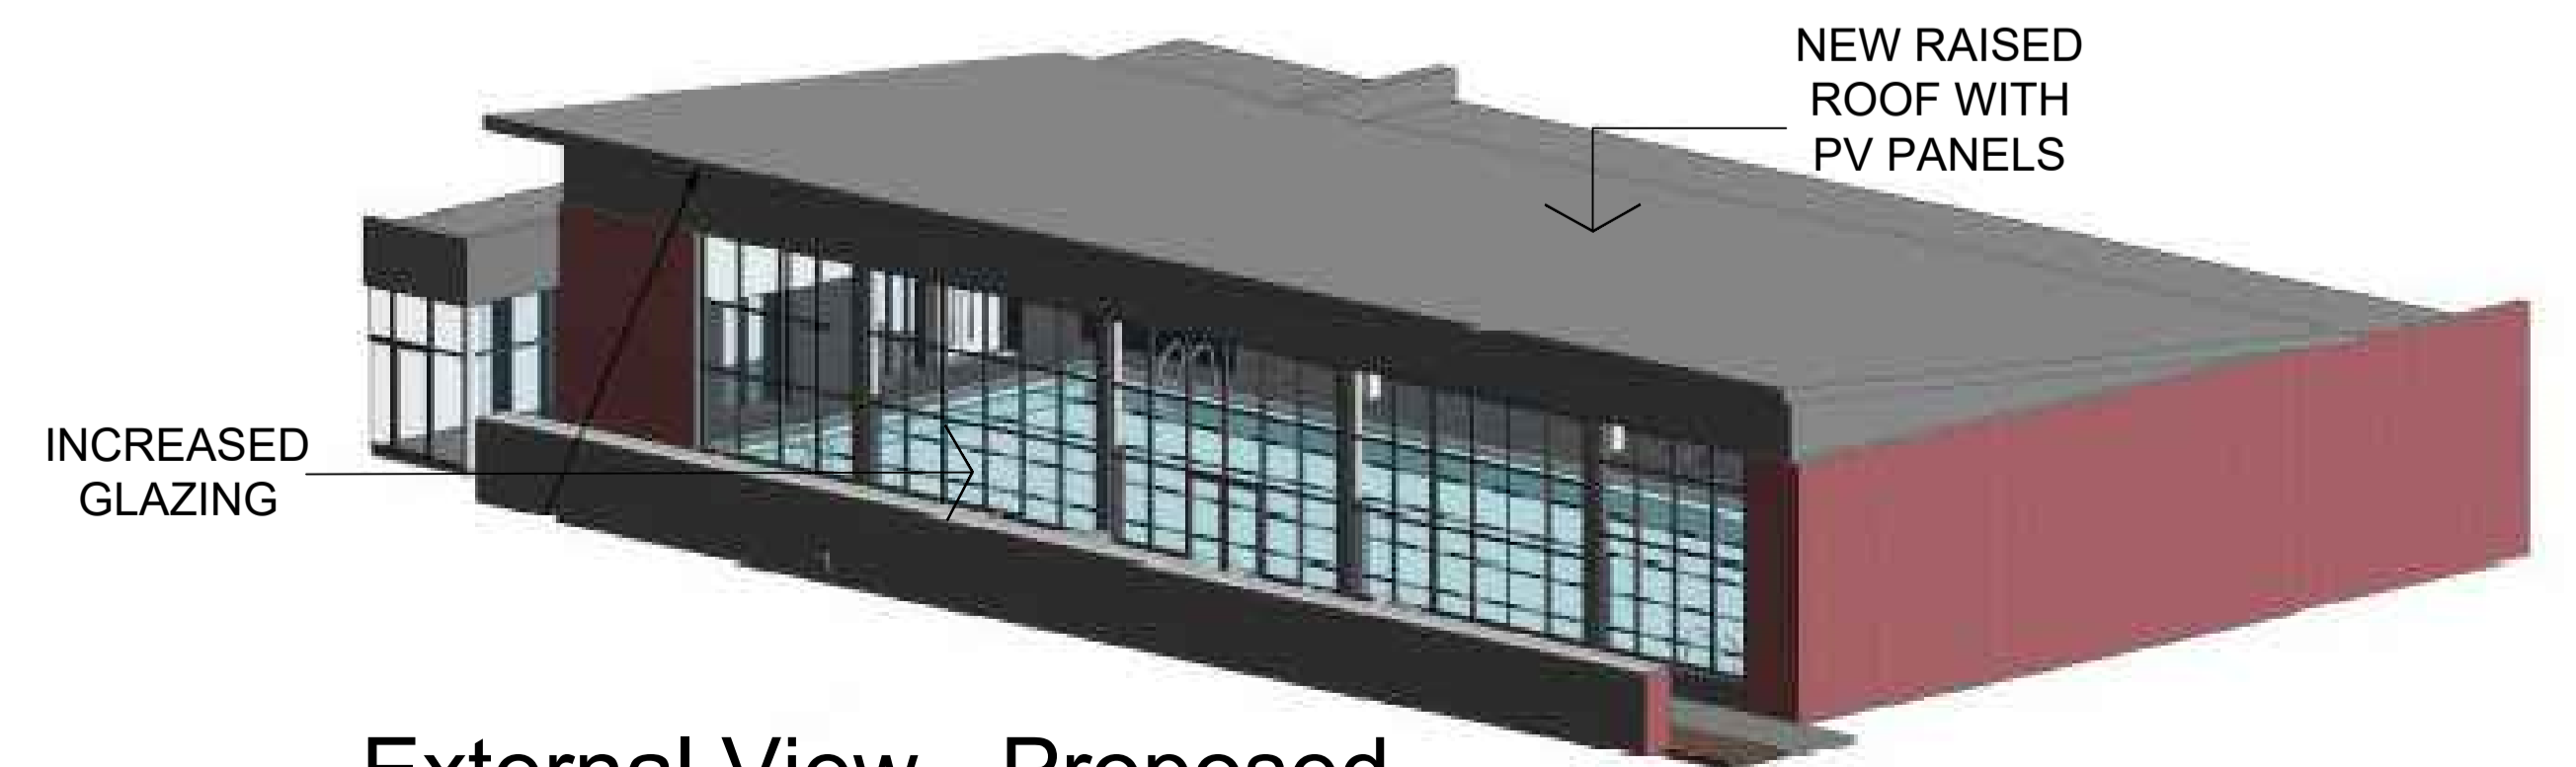

External View - Proposed